



# FOREST ROCK HILLS


NORTH

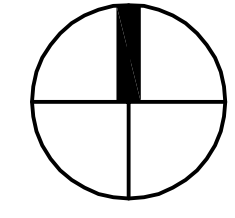

SCALE: 1" = 100'  
PLOTTED FULL SIZE

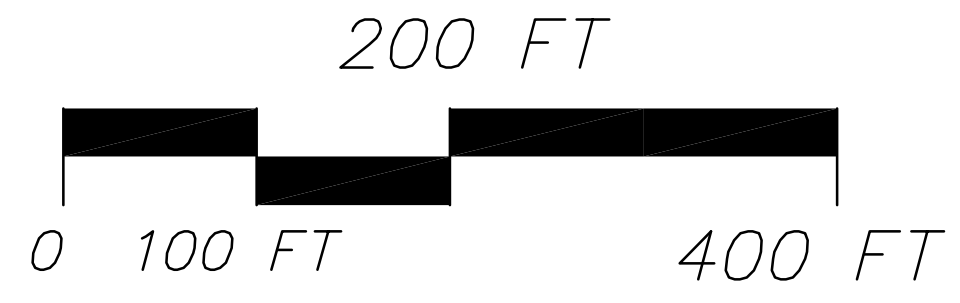

LEGEND

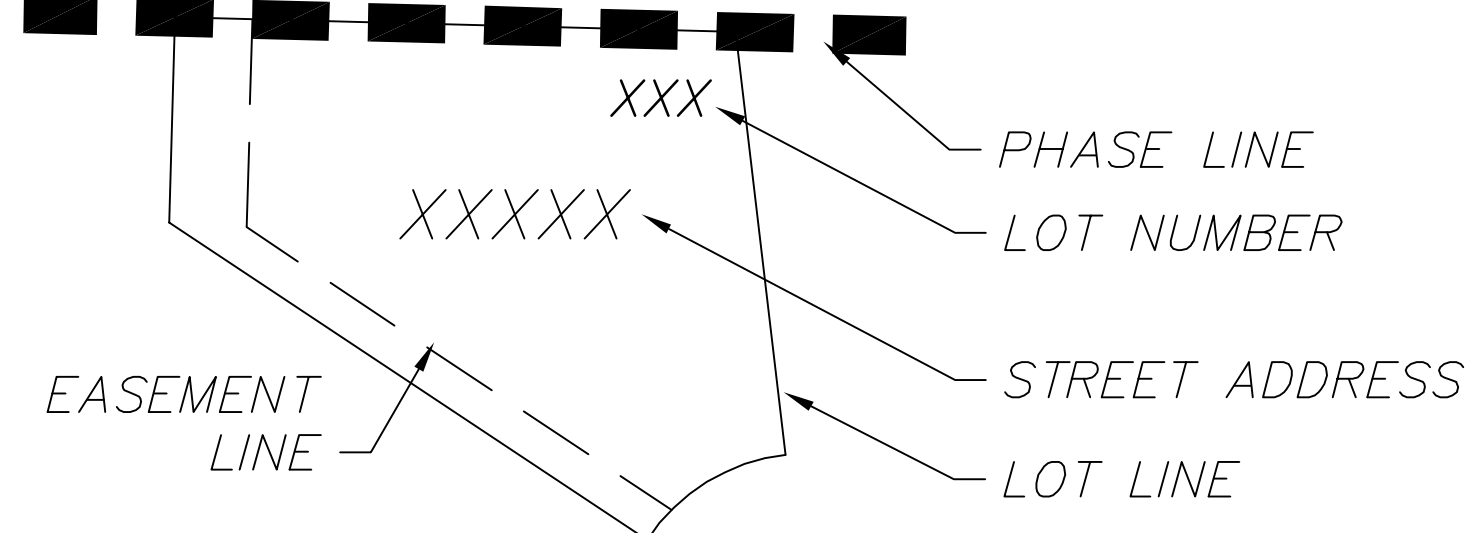

DISCLAIMER:  
1. THIS DRAWING HAS BEEN PREPARED FOR THE SOLE USE OF THE FOREST ROCK HILLS HOMEOWNERS ASSOCIATION AS A PICTORIAL REPRESENTATION OF THE FOREST ROCK HILLS NEIGHBORHOOD, FOR GENERAL INFORMATION ONLY. IT IS NOT A LEGAL DESCRIPTION OF THE SUBDIVISION OR OF ANY INDIVIDUAL PROPERTIES.  
2. SIDE AND REAR YARD EASEMENTS SHOWN HAVE BEEN OBTAINED FROM COUNTY RECORDS, BUT HAVE NOT BEEN VERIFIED. FRONT YARD EASEMENTS, BUILDING SETBACKS, AND OTHER LOT/BUILDING RESTRICTIONS ARE NOT SHOWN.  
3. PORTIONS OF THIS DRAWING ARE NOT TO SCALE.  
4. THIS DRAWING IS NOT TO BE USED FOR ARCHITECTURAL OR ENGINEERING DESIGN.

ISSUE DATE: JUNE 12, 2001 UPDATED: FEBRUARY 22, 2014

